



1.

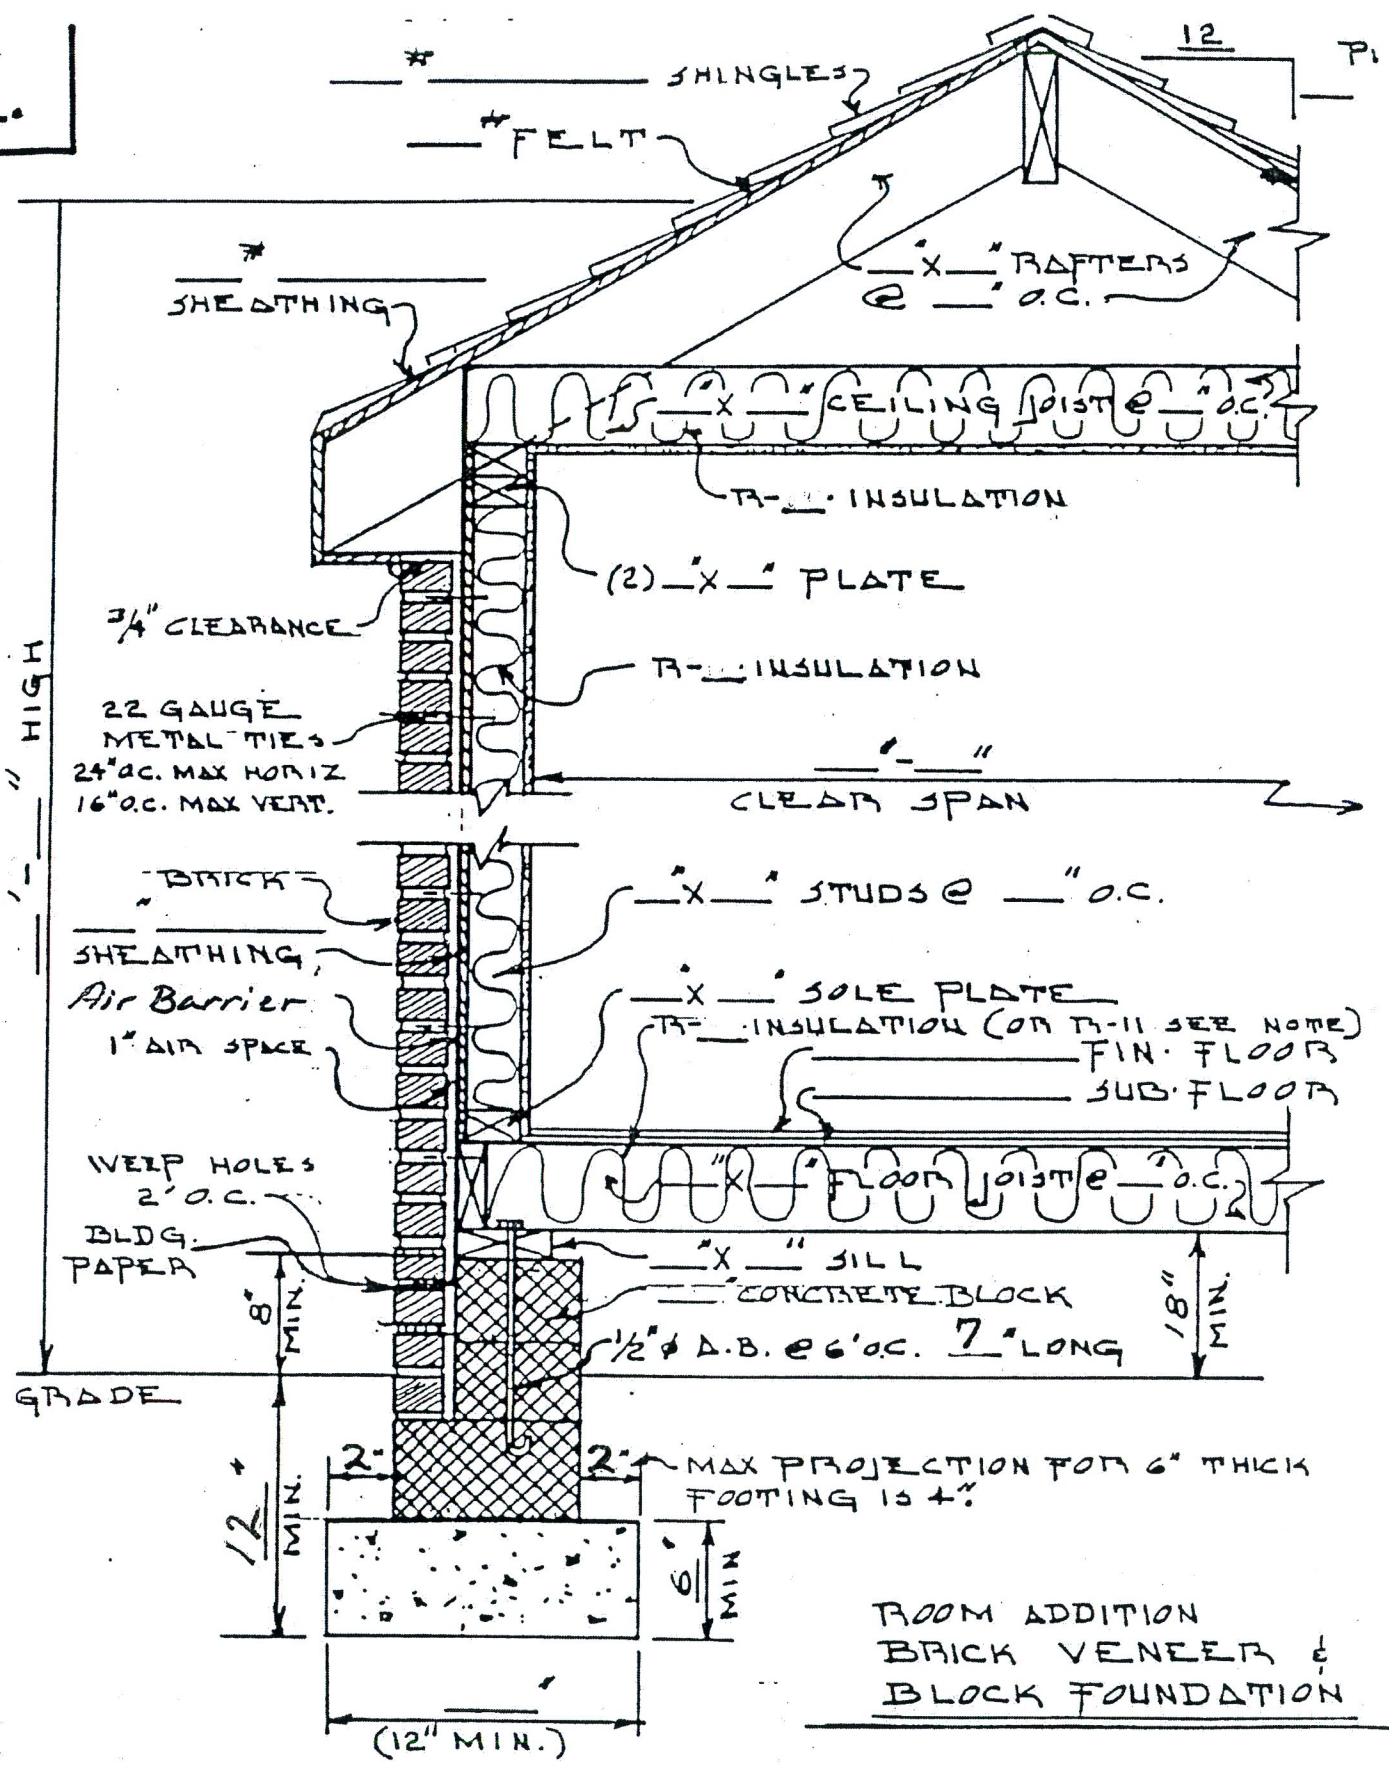


ROOM ADDITION
BRICK VENEER &
BLOCK FOUNDATION


NOTE:
USE ORB-II REQ. OVER
CRAWLSPACES WITH ELECT.
HEAT & AIR CONDITIONING

2

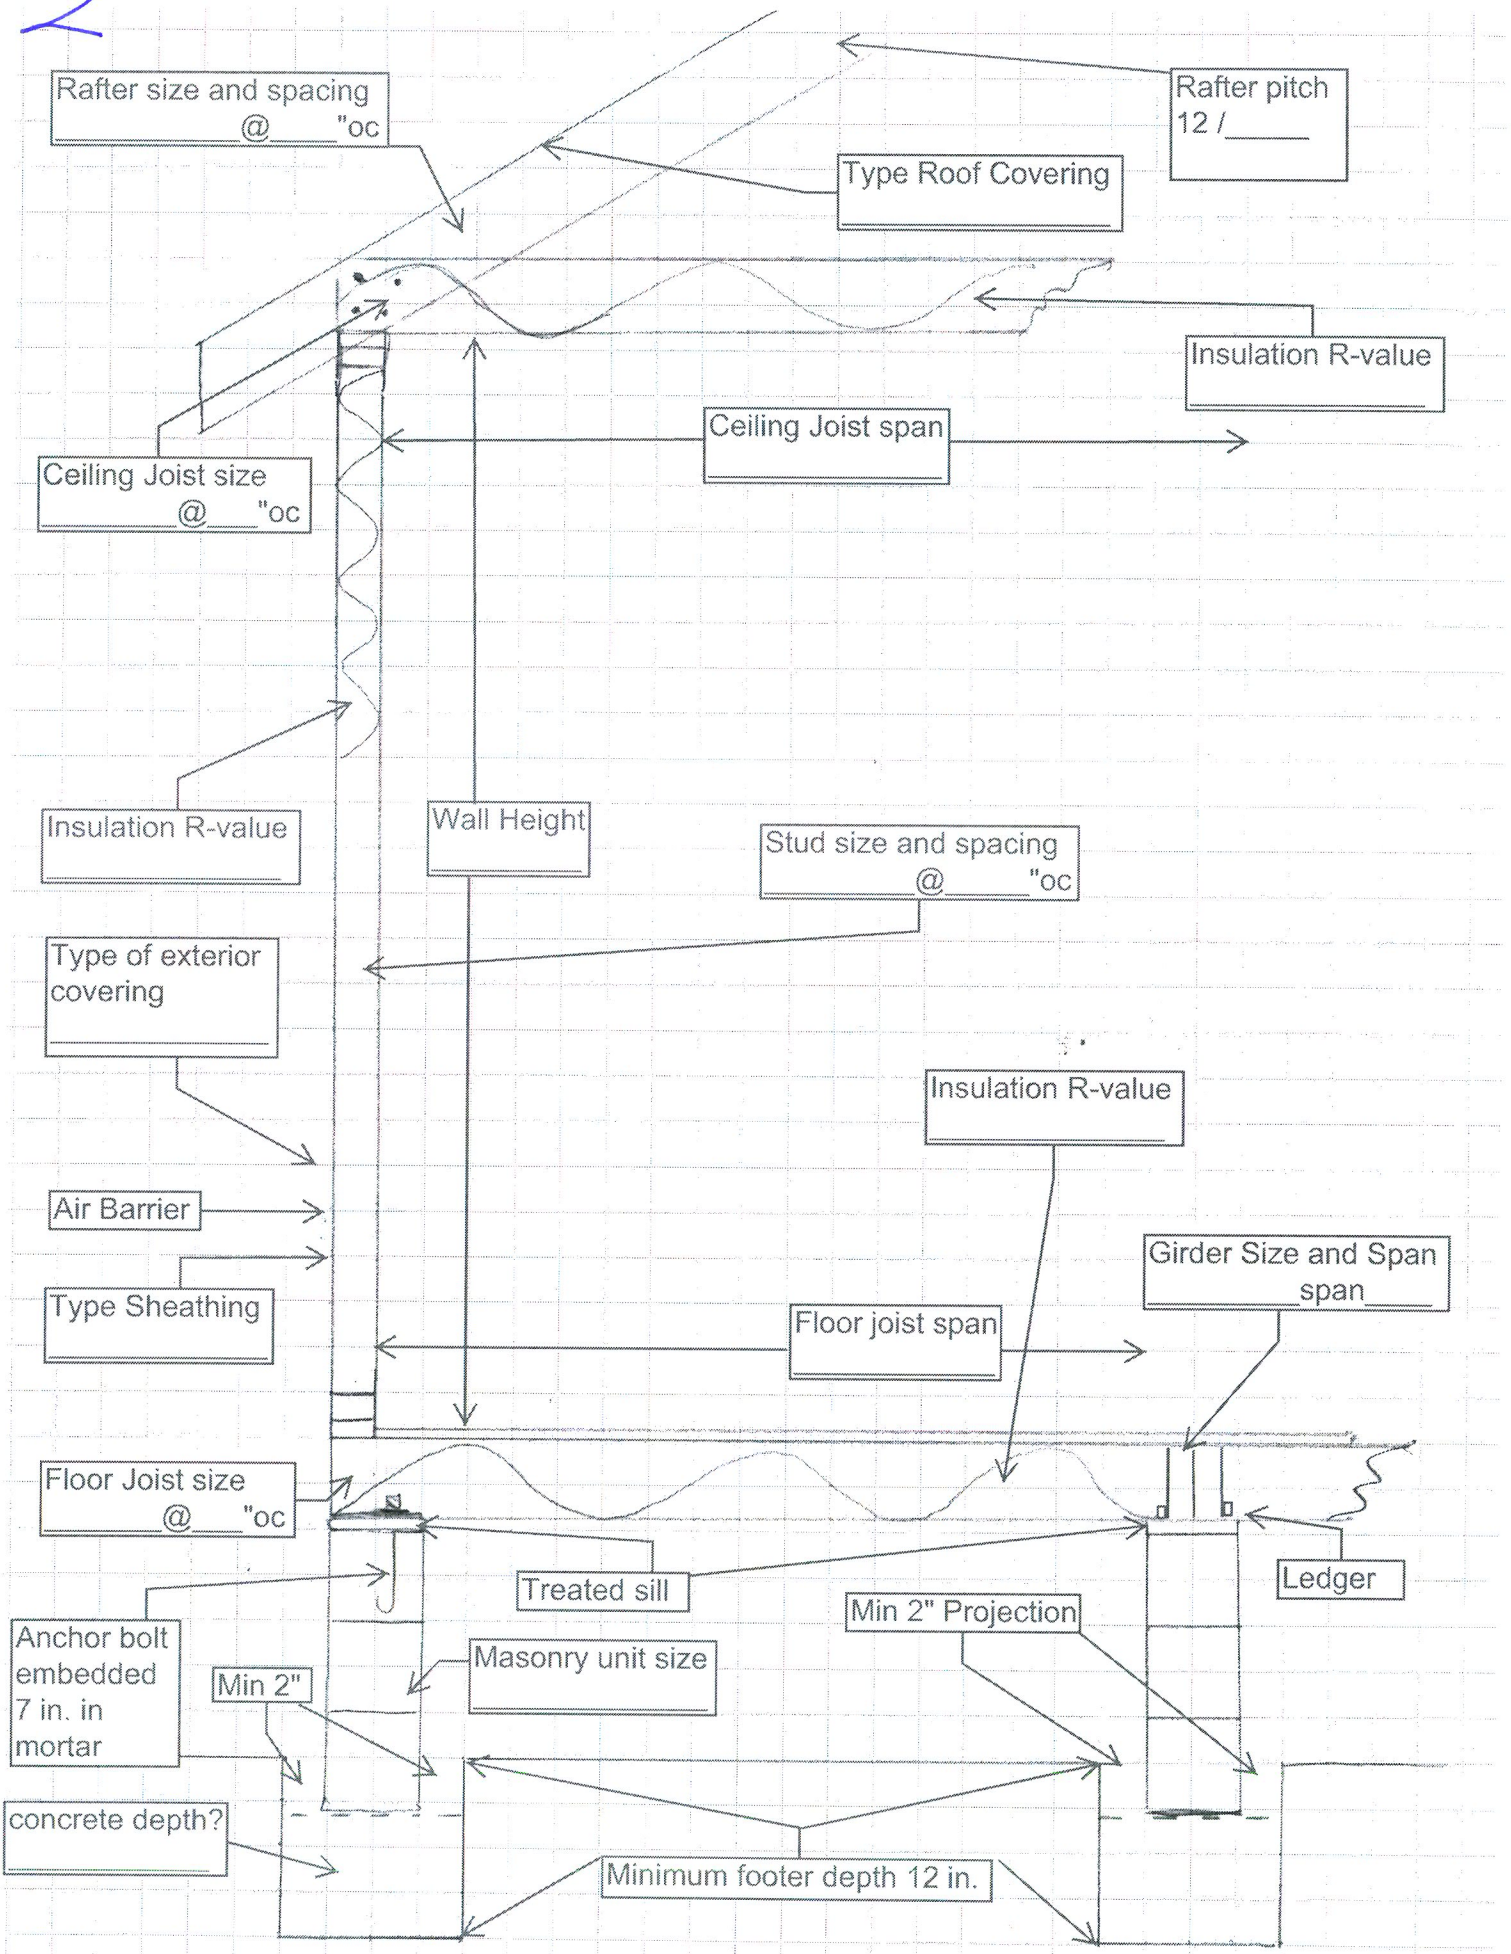


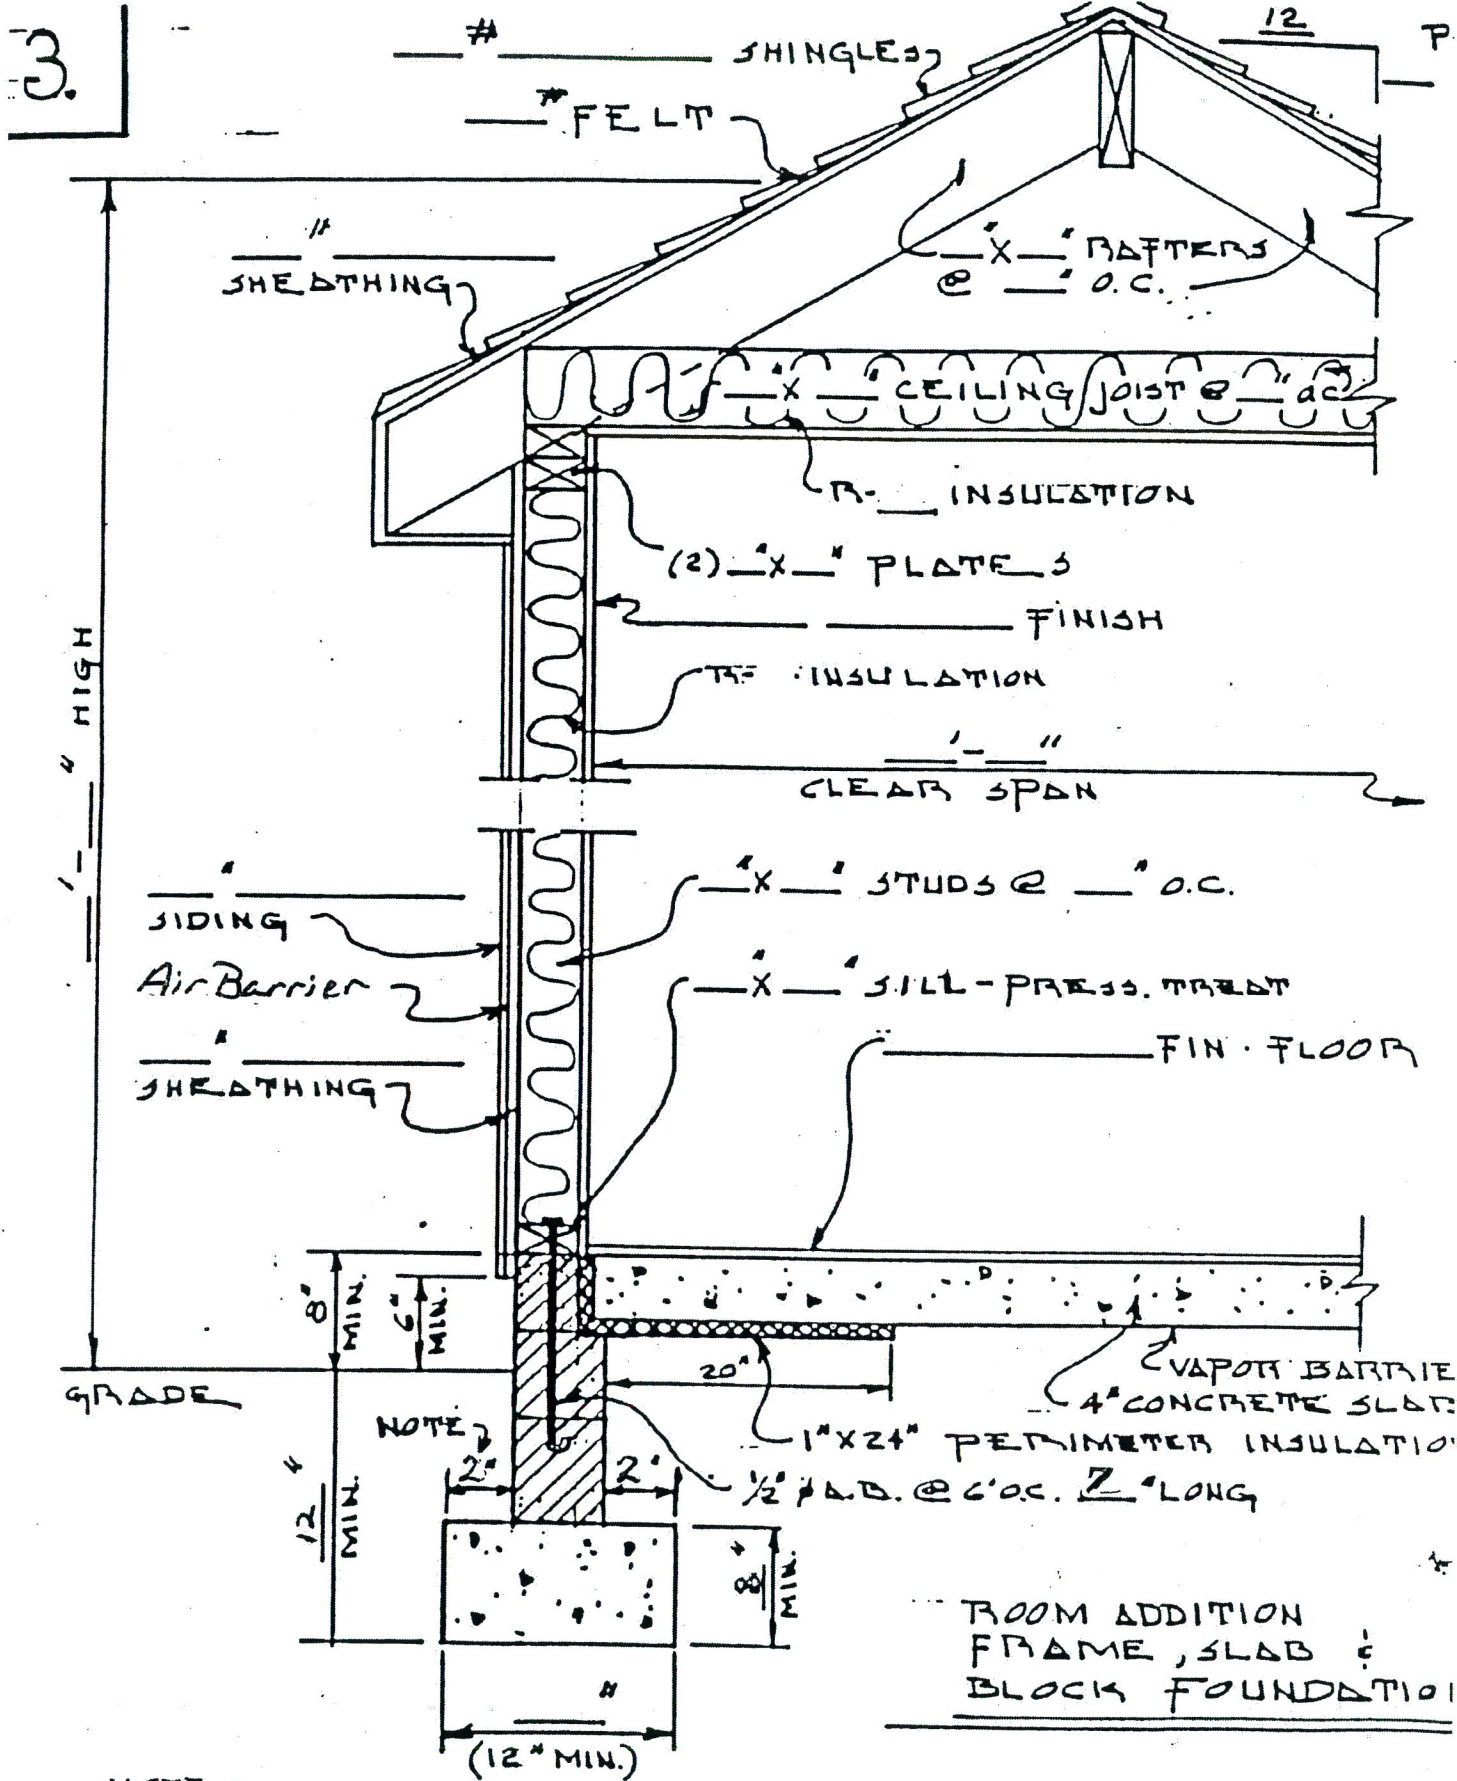


NOTE 1: MAX. PROJECTION FOR 8" THICK FOOTING IS 4".

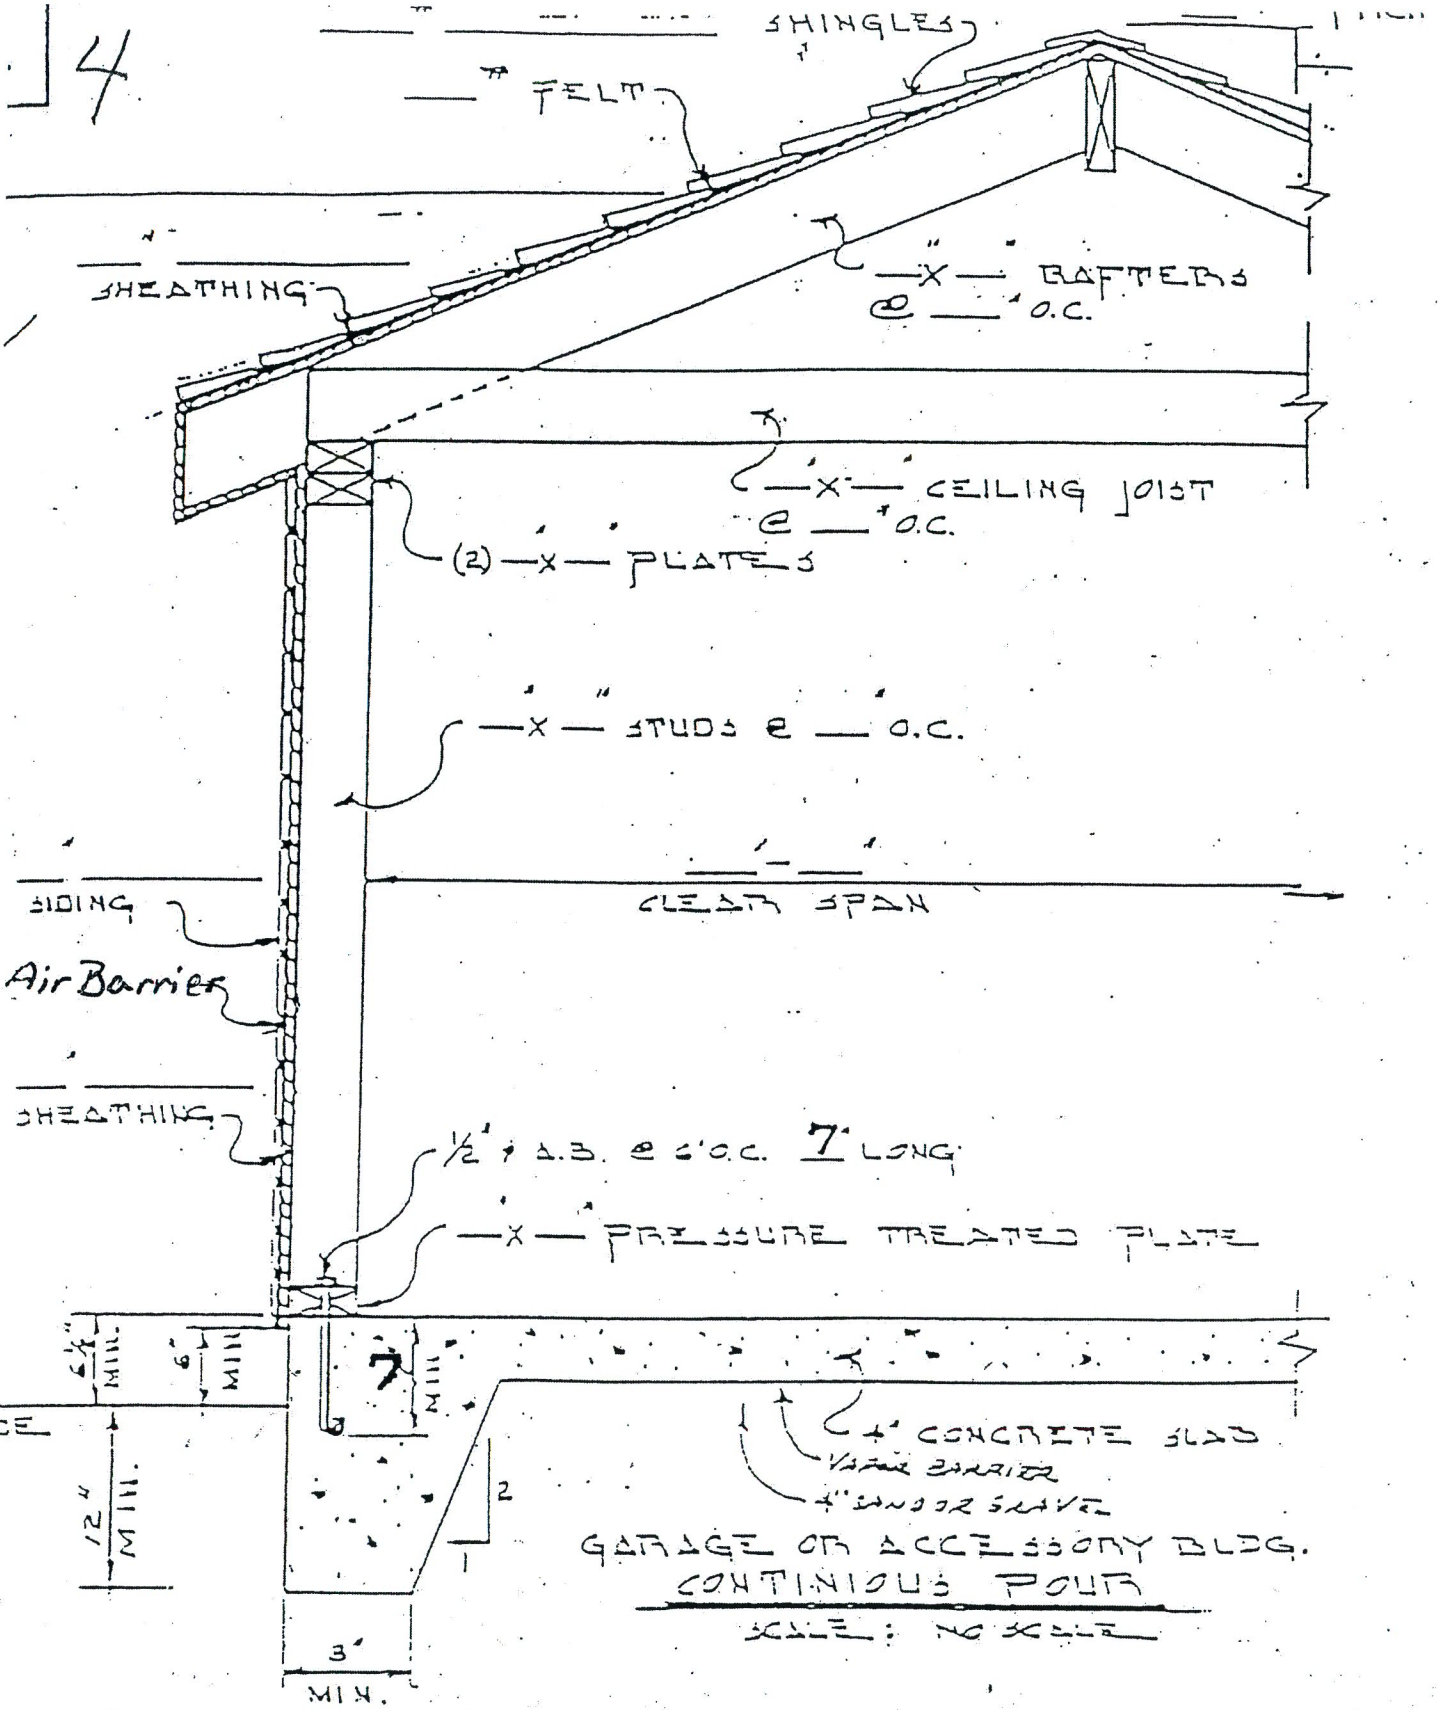

5.

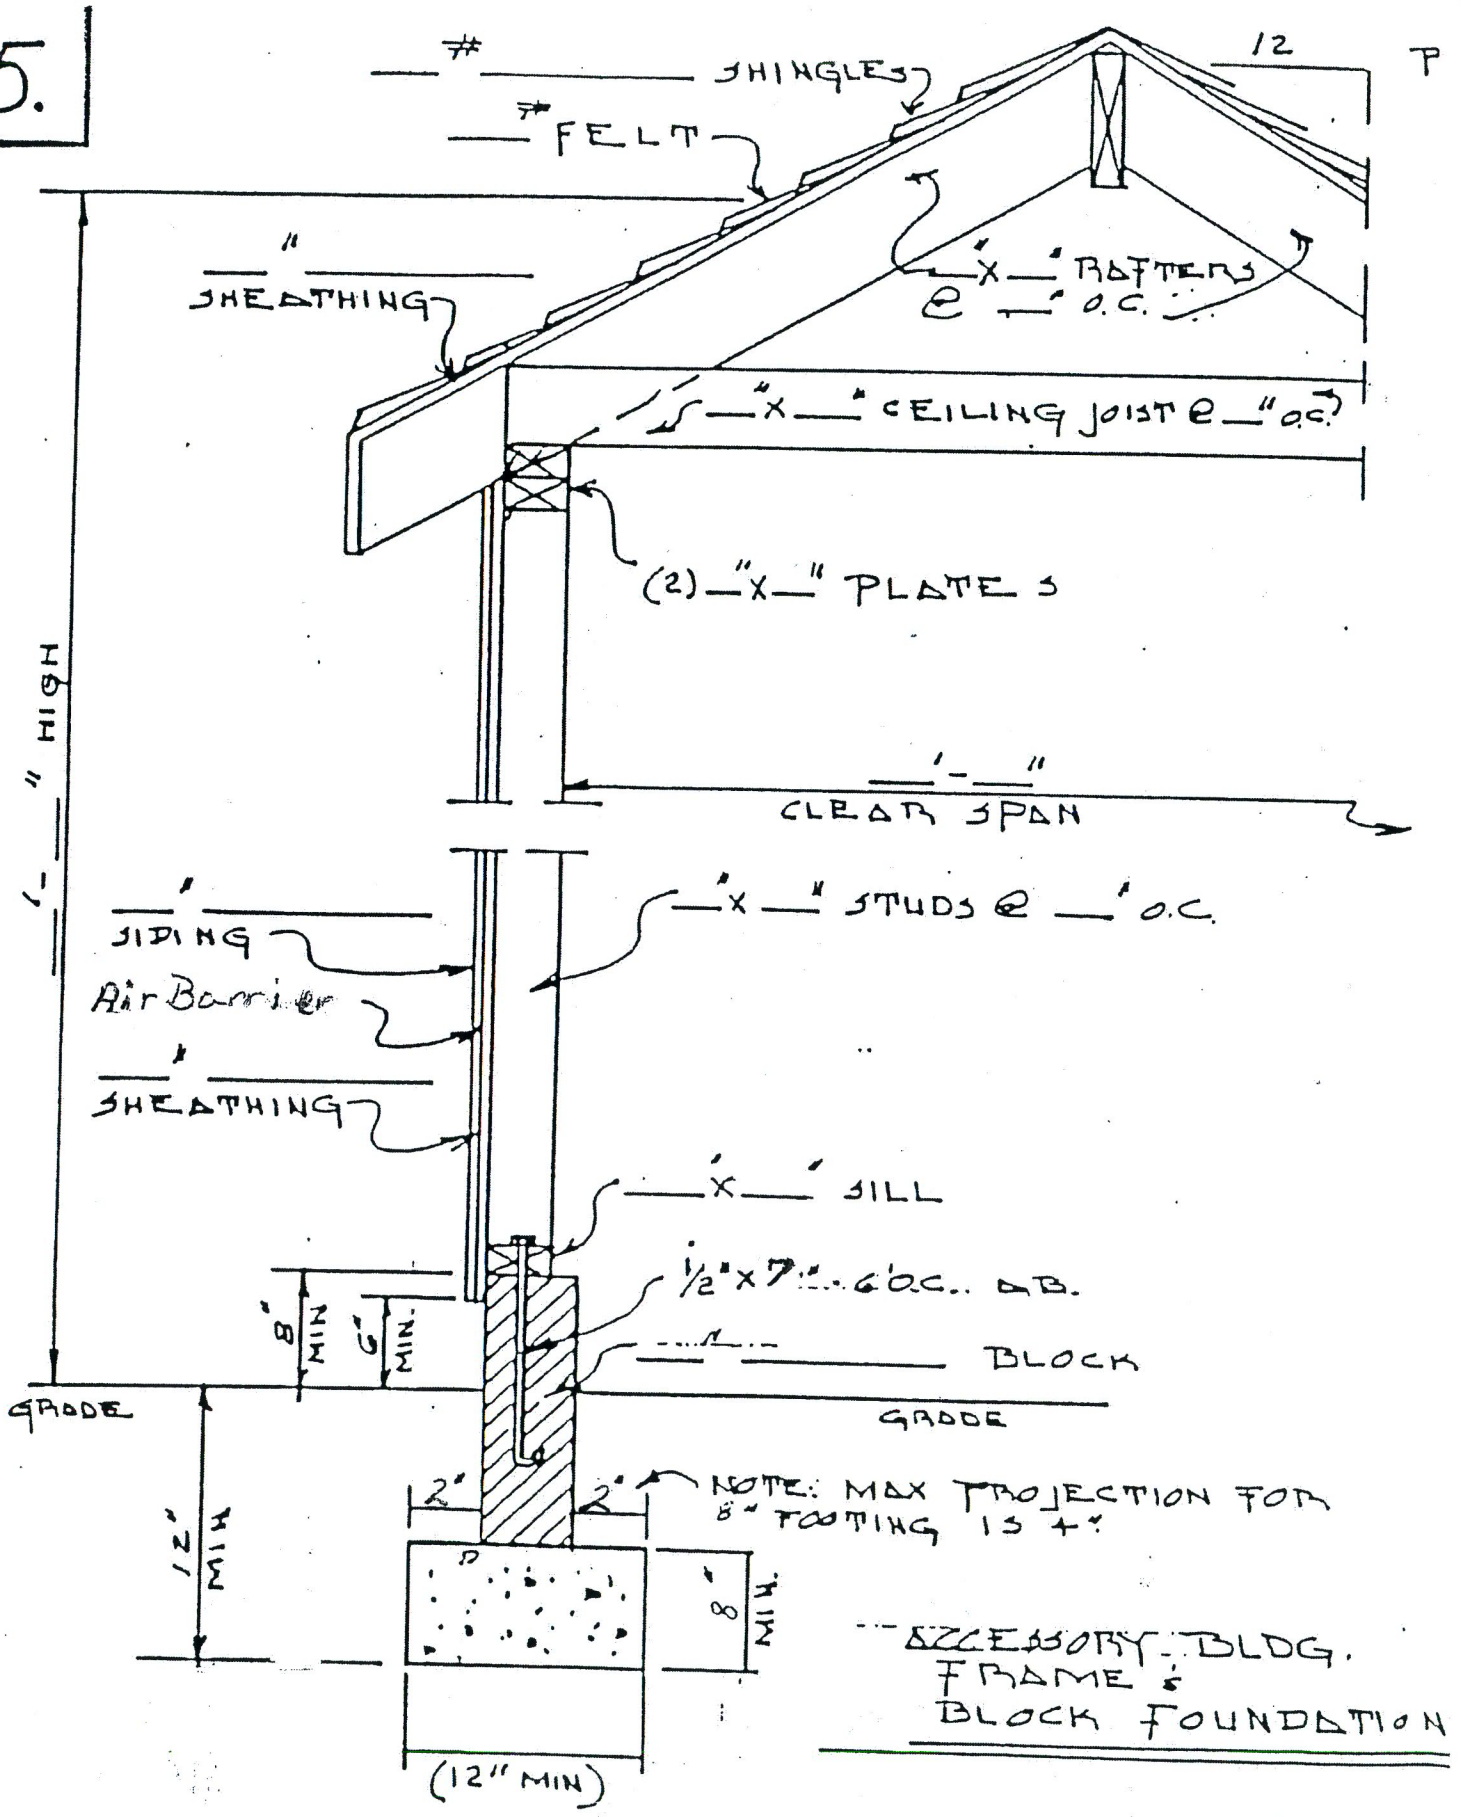

6.

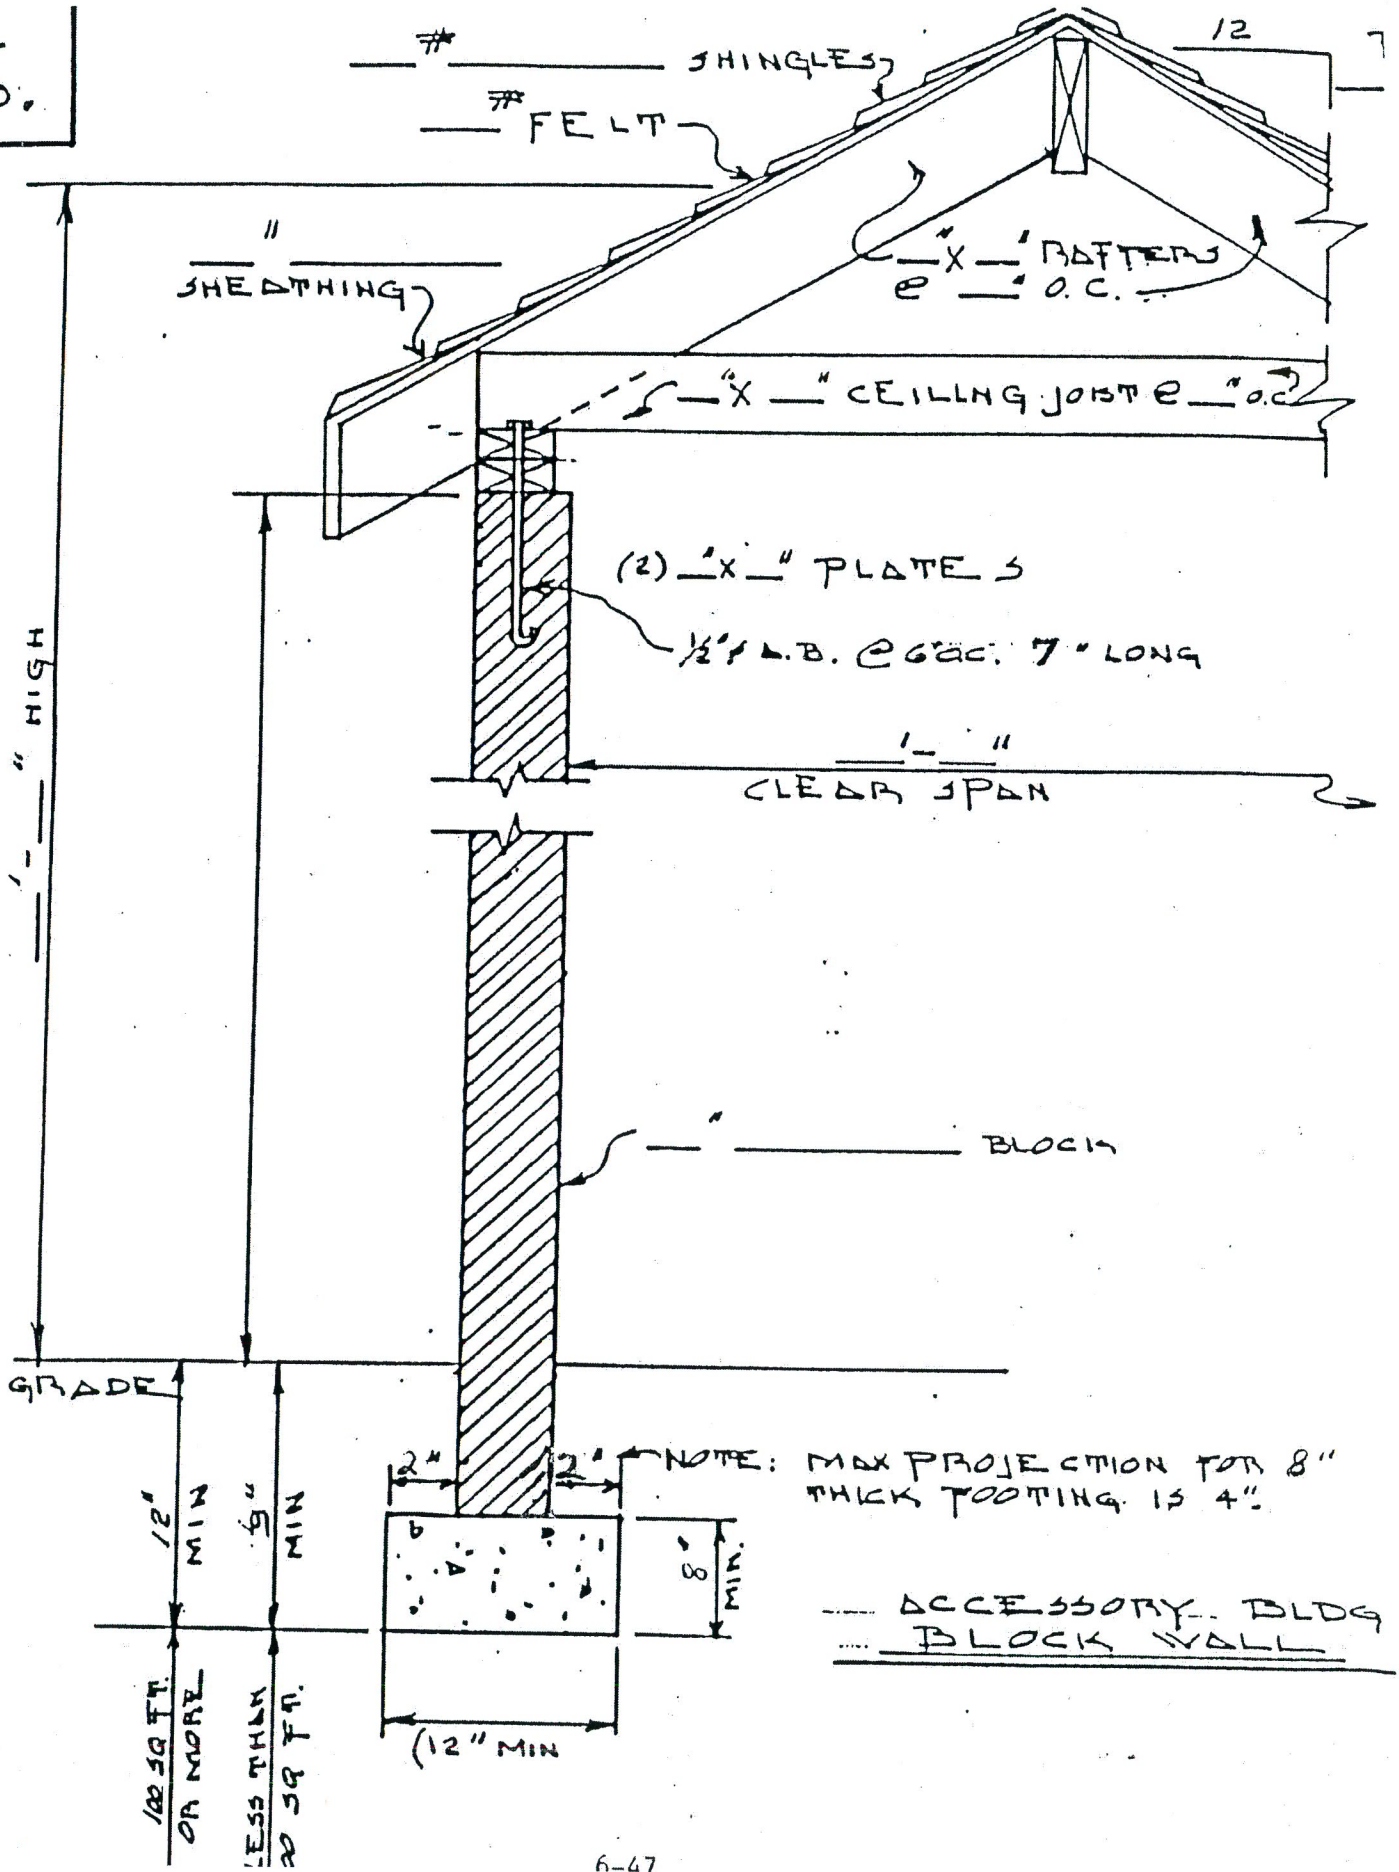

7.

